


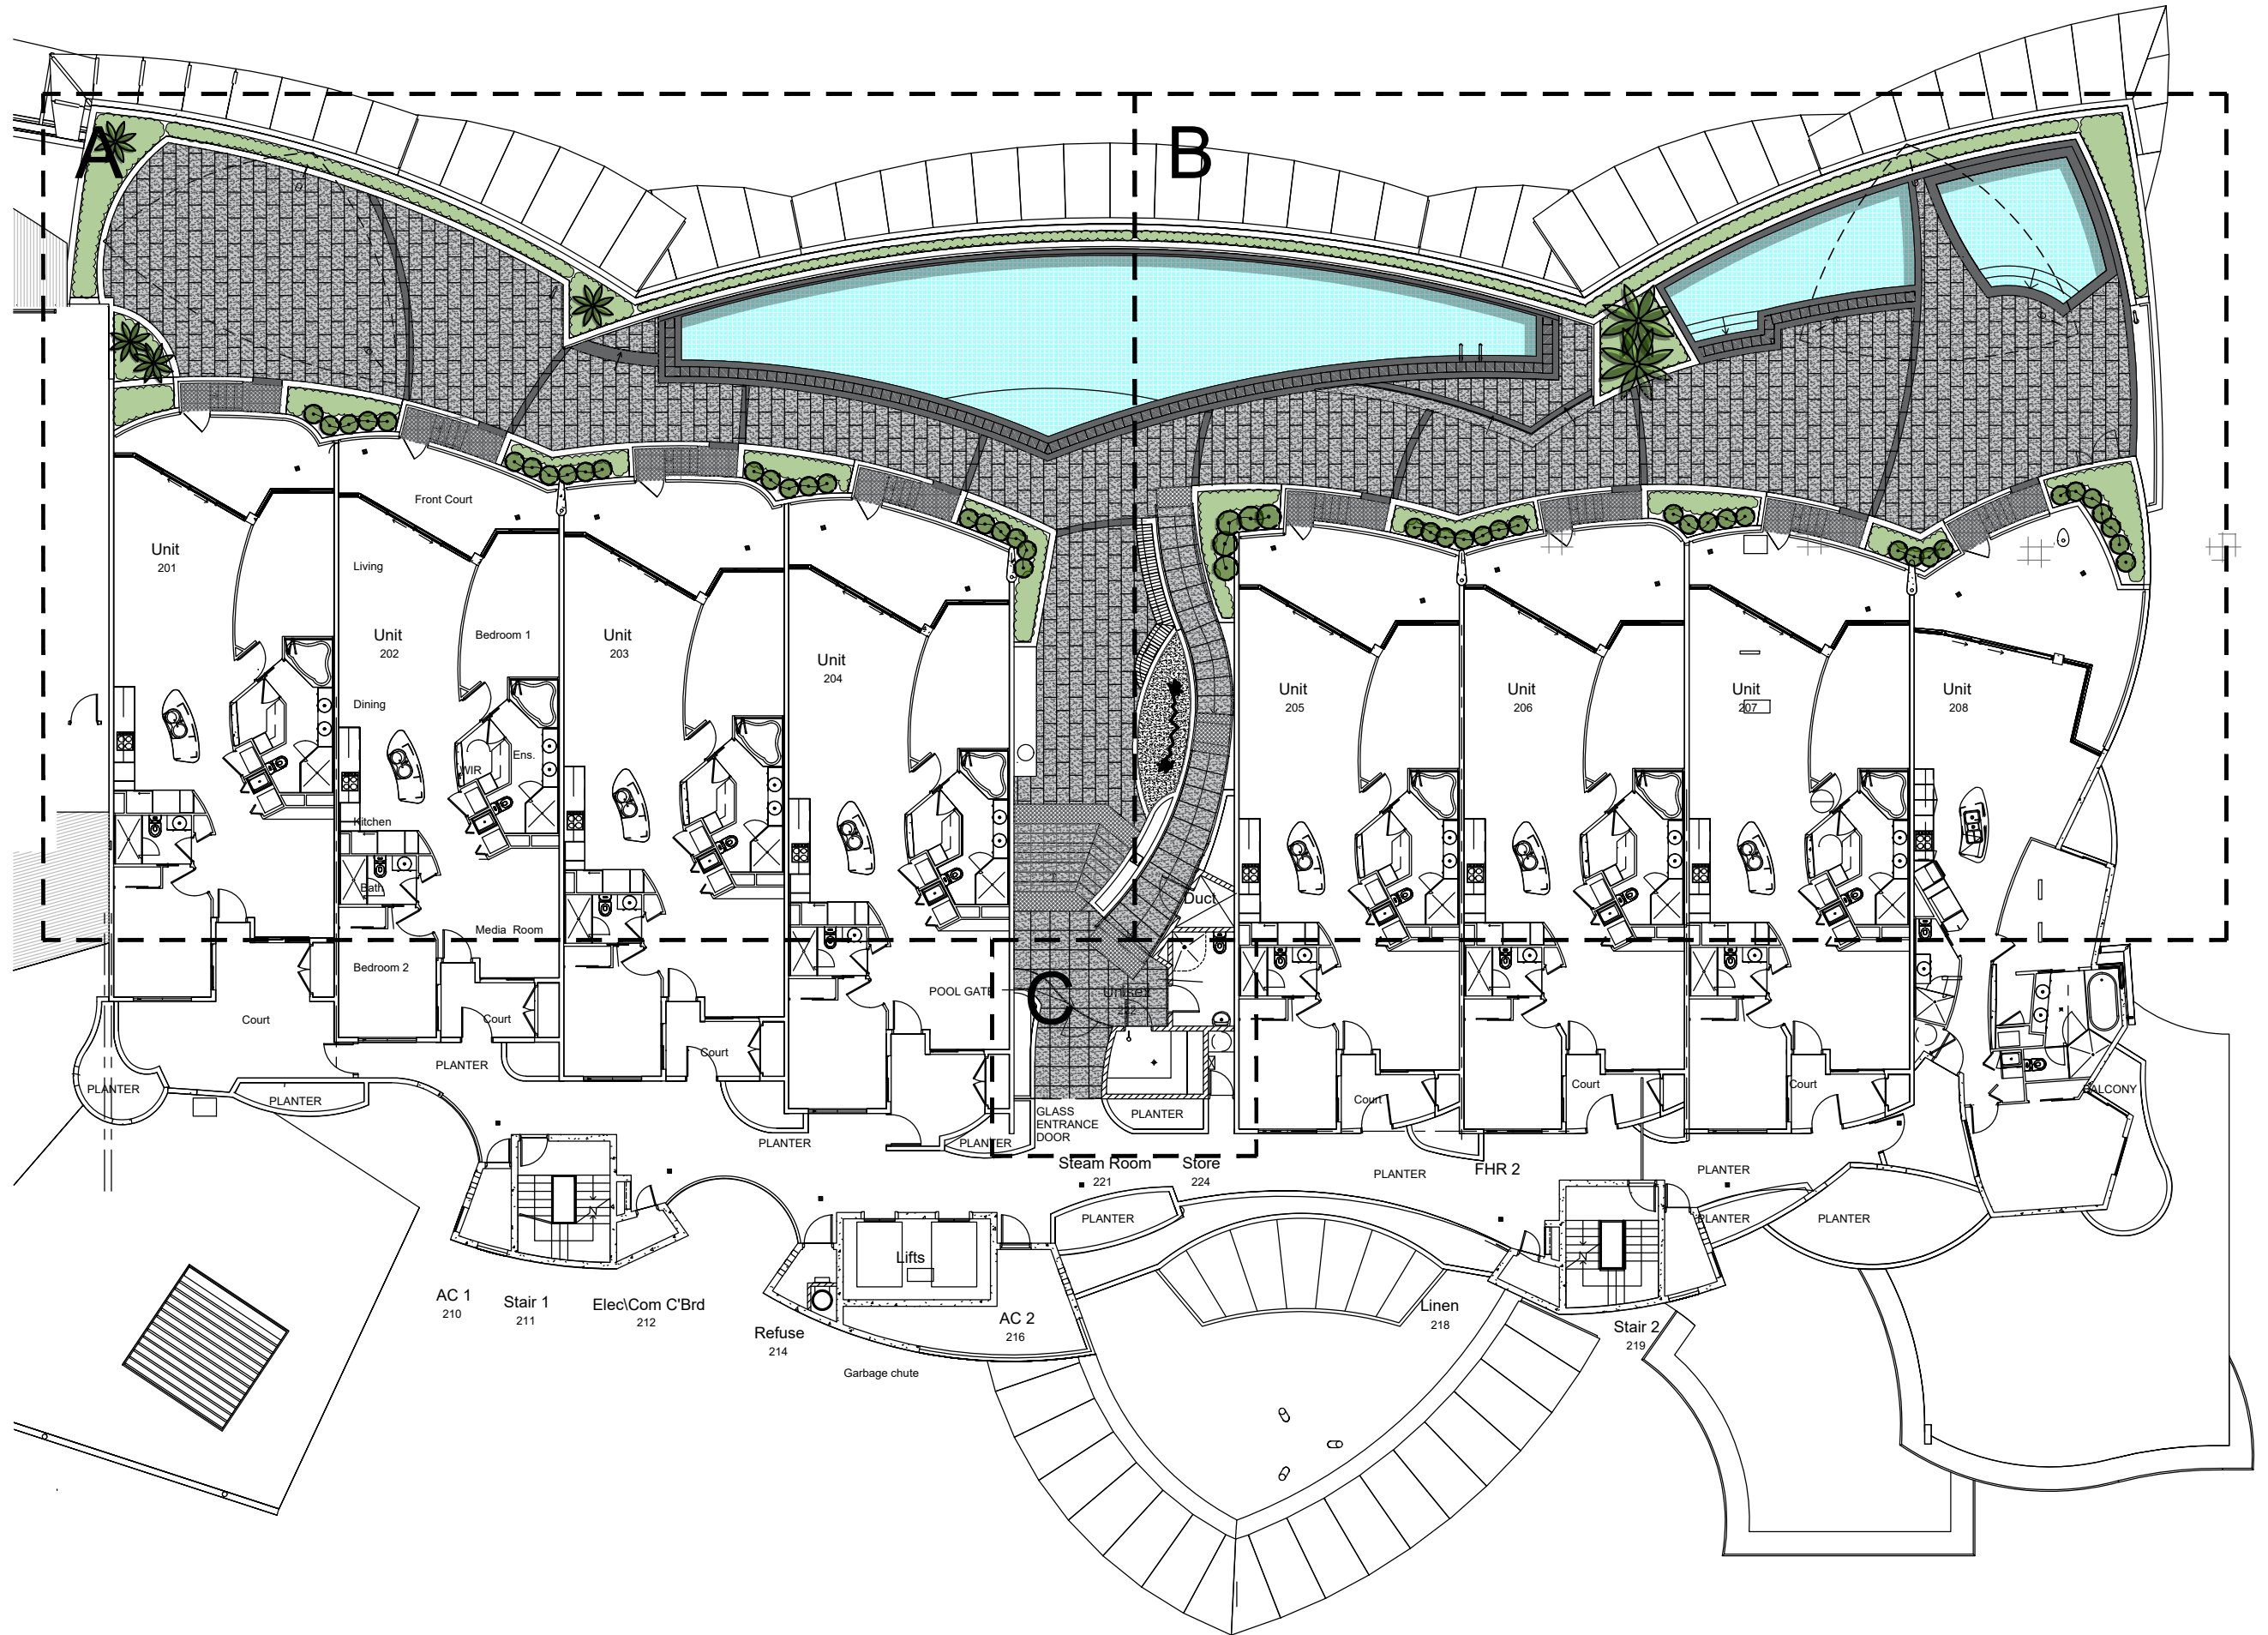

Key Plan

Rev	Description	Date
A	FOR CLIENT REVIEW	19/07/24



DISCLAIMER
This drawing is the copyright and the property of the author and must not be retained, copied or used without the authority of LARK.
Landscape & Urban. Larger scale drawings and written dimensions take preference. Do not scale from drawings. All dimensions to be checked on site before commencement of work. All discrepancies to be brought to the attention of the author.

Client

-

Project

**SEBEL MAROOCHYDORE
- POOL AREA REFURBISHMENT**

Drawing

**SITE KEY PLAN
PREFERRED OPTION**

Drawing number

SK01

Revision number

-

Project number 2421

Drawn by TN

Checked by GC

Scale
1:200 @ A3

ADJOINS SHEET SK-02

LOW CLUMPING GROUNDCOVER TO 0.5m HIGH

FEATURE FOLIAGE PLANT TO 1.5m HIGH

40X40mm POOL TILES - WHITEHAVEN SAND

200X200mm DARK GREY GRANITE

40X40mm POOL TILES - WHITEHAVEN SAND

POOL GRATING 300x300mm

600X400mm LIGHT GREY GRANITE

TACTILE INDICATORS

SMALL SHRUBS TO 1m HIGH

LOW CLUMPING GROUNDCOVER TO 0.5m HIGH

TIMBER TOP BENCH SEATING

SCULPTURAL ELEMENT WITH DECORATIVE MULCH

600 X 600 SQ PORCELAIN TILE

Duct

Unit 205

Unit 206

Unit 207

Unit 208

ADJOINS LANDSCAPE PLAN C

LOW CLUMPING
GROUND COVER TO
0.5m HIGH

ADJOINS LANDSCAPE PLAN A & B

Unisex
222

GLASS
ENTRANCE
DOOR

PLANTER

STEAM ROOM


STORE

LANDSCAPE PLAN C

Key Plan	Rev	Description	Date		DISCLAIMER This drawing is the copyright and the property of the author and must not be retained, copied or used without the authority of LARK. Landscape & Urban. Larger scale drawings and written dimensions take preference. Do not scale from drawings. All dimensions to be checked on site before commencement of work. All discrepancies to be brought to the attention of the author.	Client -	Project SEBEL MAROOCHYDORE - POOL AREA REFURBISHMENT	Drawing LANDSCAPE PLAN B & C PREFERRED OPTION	Drawing number	Revision number	Project number	2421
	A	FOR CLIENT REVIEW	19/07/24						SK03	-	Drawn by	TN
									Scale		Checked by	GC
									1:100 @ A3			



1

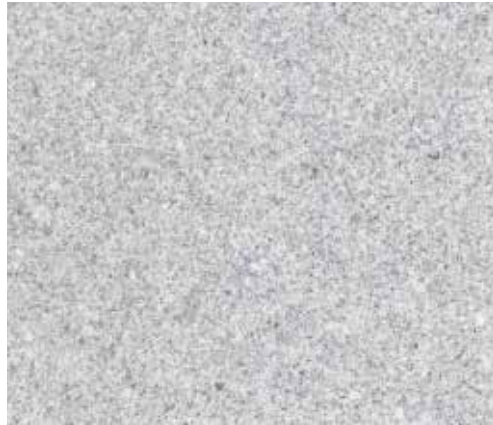


POOL DECK FIELD: POOL TILE CO.
600X400X20mm SQ. LIGHT GREY GRANITE

2



POOL DECK BANDING: POOL TILE CO.
200X200X20mm SQ. DARK GREY GRANITE

2

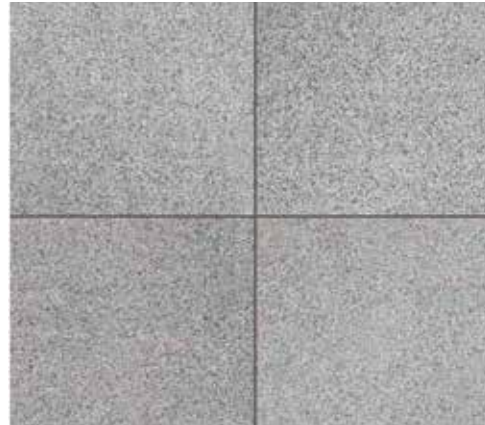


POOL DECK BANDING:
200X200X20mm SQ. DARK GREY GRANITE

4



POOL GRATING : JONITE 'CHISELED RAIN'
300X300X30mm SQ. SLATE GREY

4

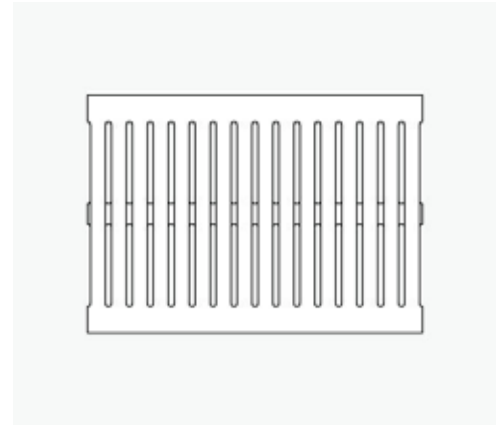

POOL GRATING : JONITE 'CHISELED RAIN'
300X300X30mm SQ. SLATE GREY

2



POOL EDGE BANDING:
200X200X20mm SQ. DARK GREY GRANITE
REBATED BULLNOSE



POOL STEAP TREADS:
300X300X20mm SQ. LIGHT GREY GRANITE

5



STEPS, FOYER, UNIT ENTRY AND RAMP TILE:
POOL TILE CO. - ASH MARBLANO GRIPPA
600X600X10mm CUT TO SIZE

5



STEP TREAD : POOL TILE CO.
150X75X12mm DARK GREY ANTISLIP TREAD
TILE

3



POOL TILE : ARTISAN 'WHITEHAVEN SAND'
40x40mm GLASS MOSIAC TILE
(ON ALL VERTICAL FACES)

3



POOL TILE : ARTISAN 'WHITEHAVEN SAND'
40x40mm GLASS MOSIAC TILE
(ON ALL VERTICAL FACES)



POOL TILE : ARTISAN 'WHITEHAVEN SAND'
40x40mm GLASS MOSIAC TILE
(ON ALL VERTICAL FACES)

6



TACTILE INDICATOR TILE: SAFETY & CIVIL
GREY 300X300X10mm (+4MM RAISED)
PORCELAIN HAZARD TACTILE INDICATORS

SEBEL MAROOCHYDORE POOL AREA MATERIALS PALETTE - PREFERRED OPTION

FEATURE FOLIAGE PLANTS TO 1-1.5m HIGH



Phormium Tenax purpureum
New Zealand Flax - 300mm Pot



Doryanthes excelsa - 300mm Pot
Gynea Lily



Agave tenuata - 300mm Pot
Agave



Zamia furfuracea - 300mm Pot
Cardboard Palm

SMALL SHRUBS & FOLIAGE PLANTS TO 0.5-1.0m HIGH



Ficus microcarpa - 140mm Pot
Green Island Fig



Carissa Ovata - 140mm Pot
Currant Bush



Westringia 'Blue Gem' - 140mm Pot
Dwarf Native Rosemary



Carissa macrocarpa - 140mm Pot
Desert Star

CLUMPING GROUNDCOVERS TO 0.7m HIGH



Poa labillardieri - 140mm Pot
Tussock Grass



Liriope muscari - 140mm Pot
Stripey White



Lomandra Lime Tuff - 140mm Pot
Mat Rush



Dianella 'Clarity Blue' - 140mm Pot
Flax Lily