



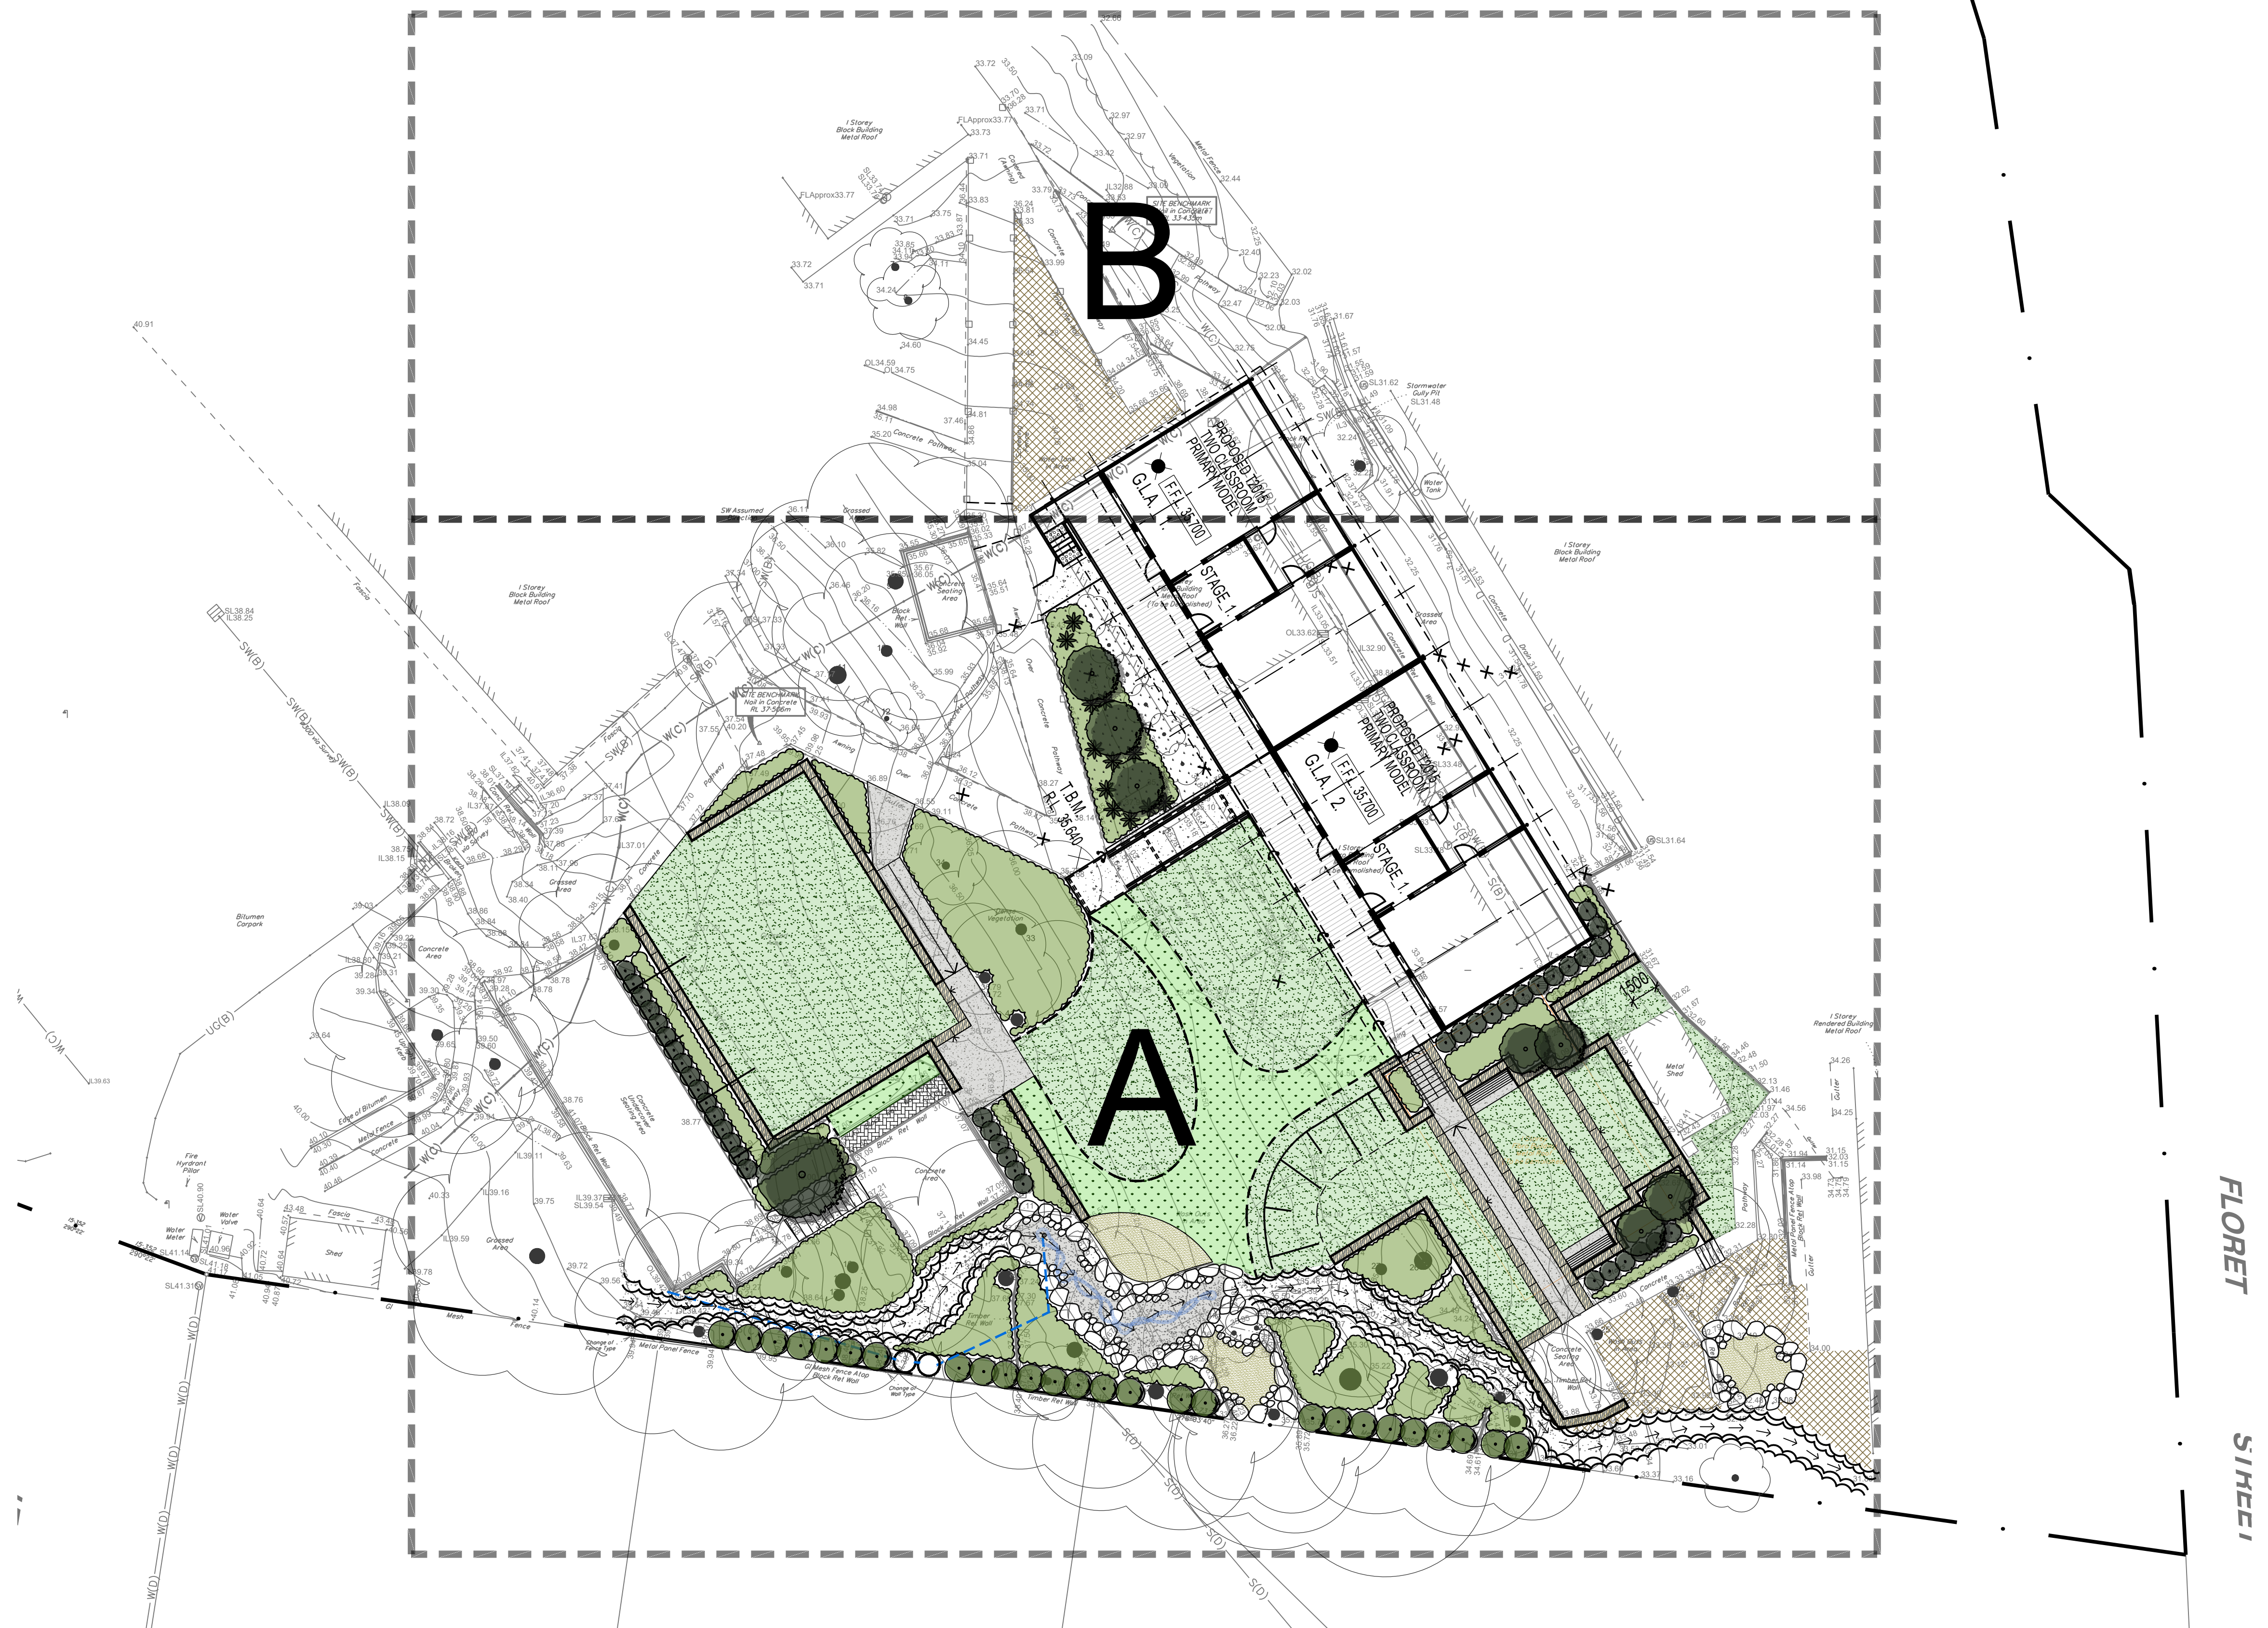

FLORET
SHEET

Key Plan

Rev	Description	Date
A	ISSUE FOR INFORMATION	26/04/23
B	ISSUE FOR INFORMATION	27/04/23

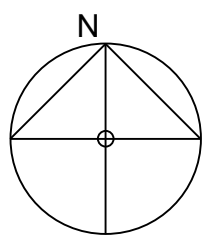

DISCLAIMER
This drawing is the copyright and the property of the author and must not be retained, copied or used without the authority of LARK Landscape & Urban.
Larger scale drawings and written dimensions take preference.
Do not scale from drawings. All dimensions to be checked on site before commencement of work. All discrepancies to be brought to the attention of the author.

Client
FLEETWOOD
AUSTRALIA


Project
KIMBERLEY PARK STATE SCHOOL
PLAYGROUND AREA

Drawing
PROPOSED SITE KEY PLAN


Drawing number
LL00
Scale
1:200 @ A1, 1:400 @ A3

Revision number
B

Project number
2309
Drawn by
BGG
Checked by
GC

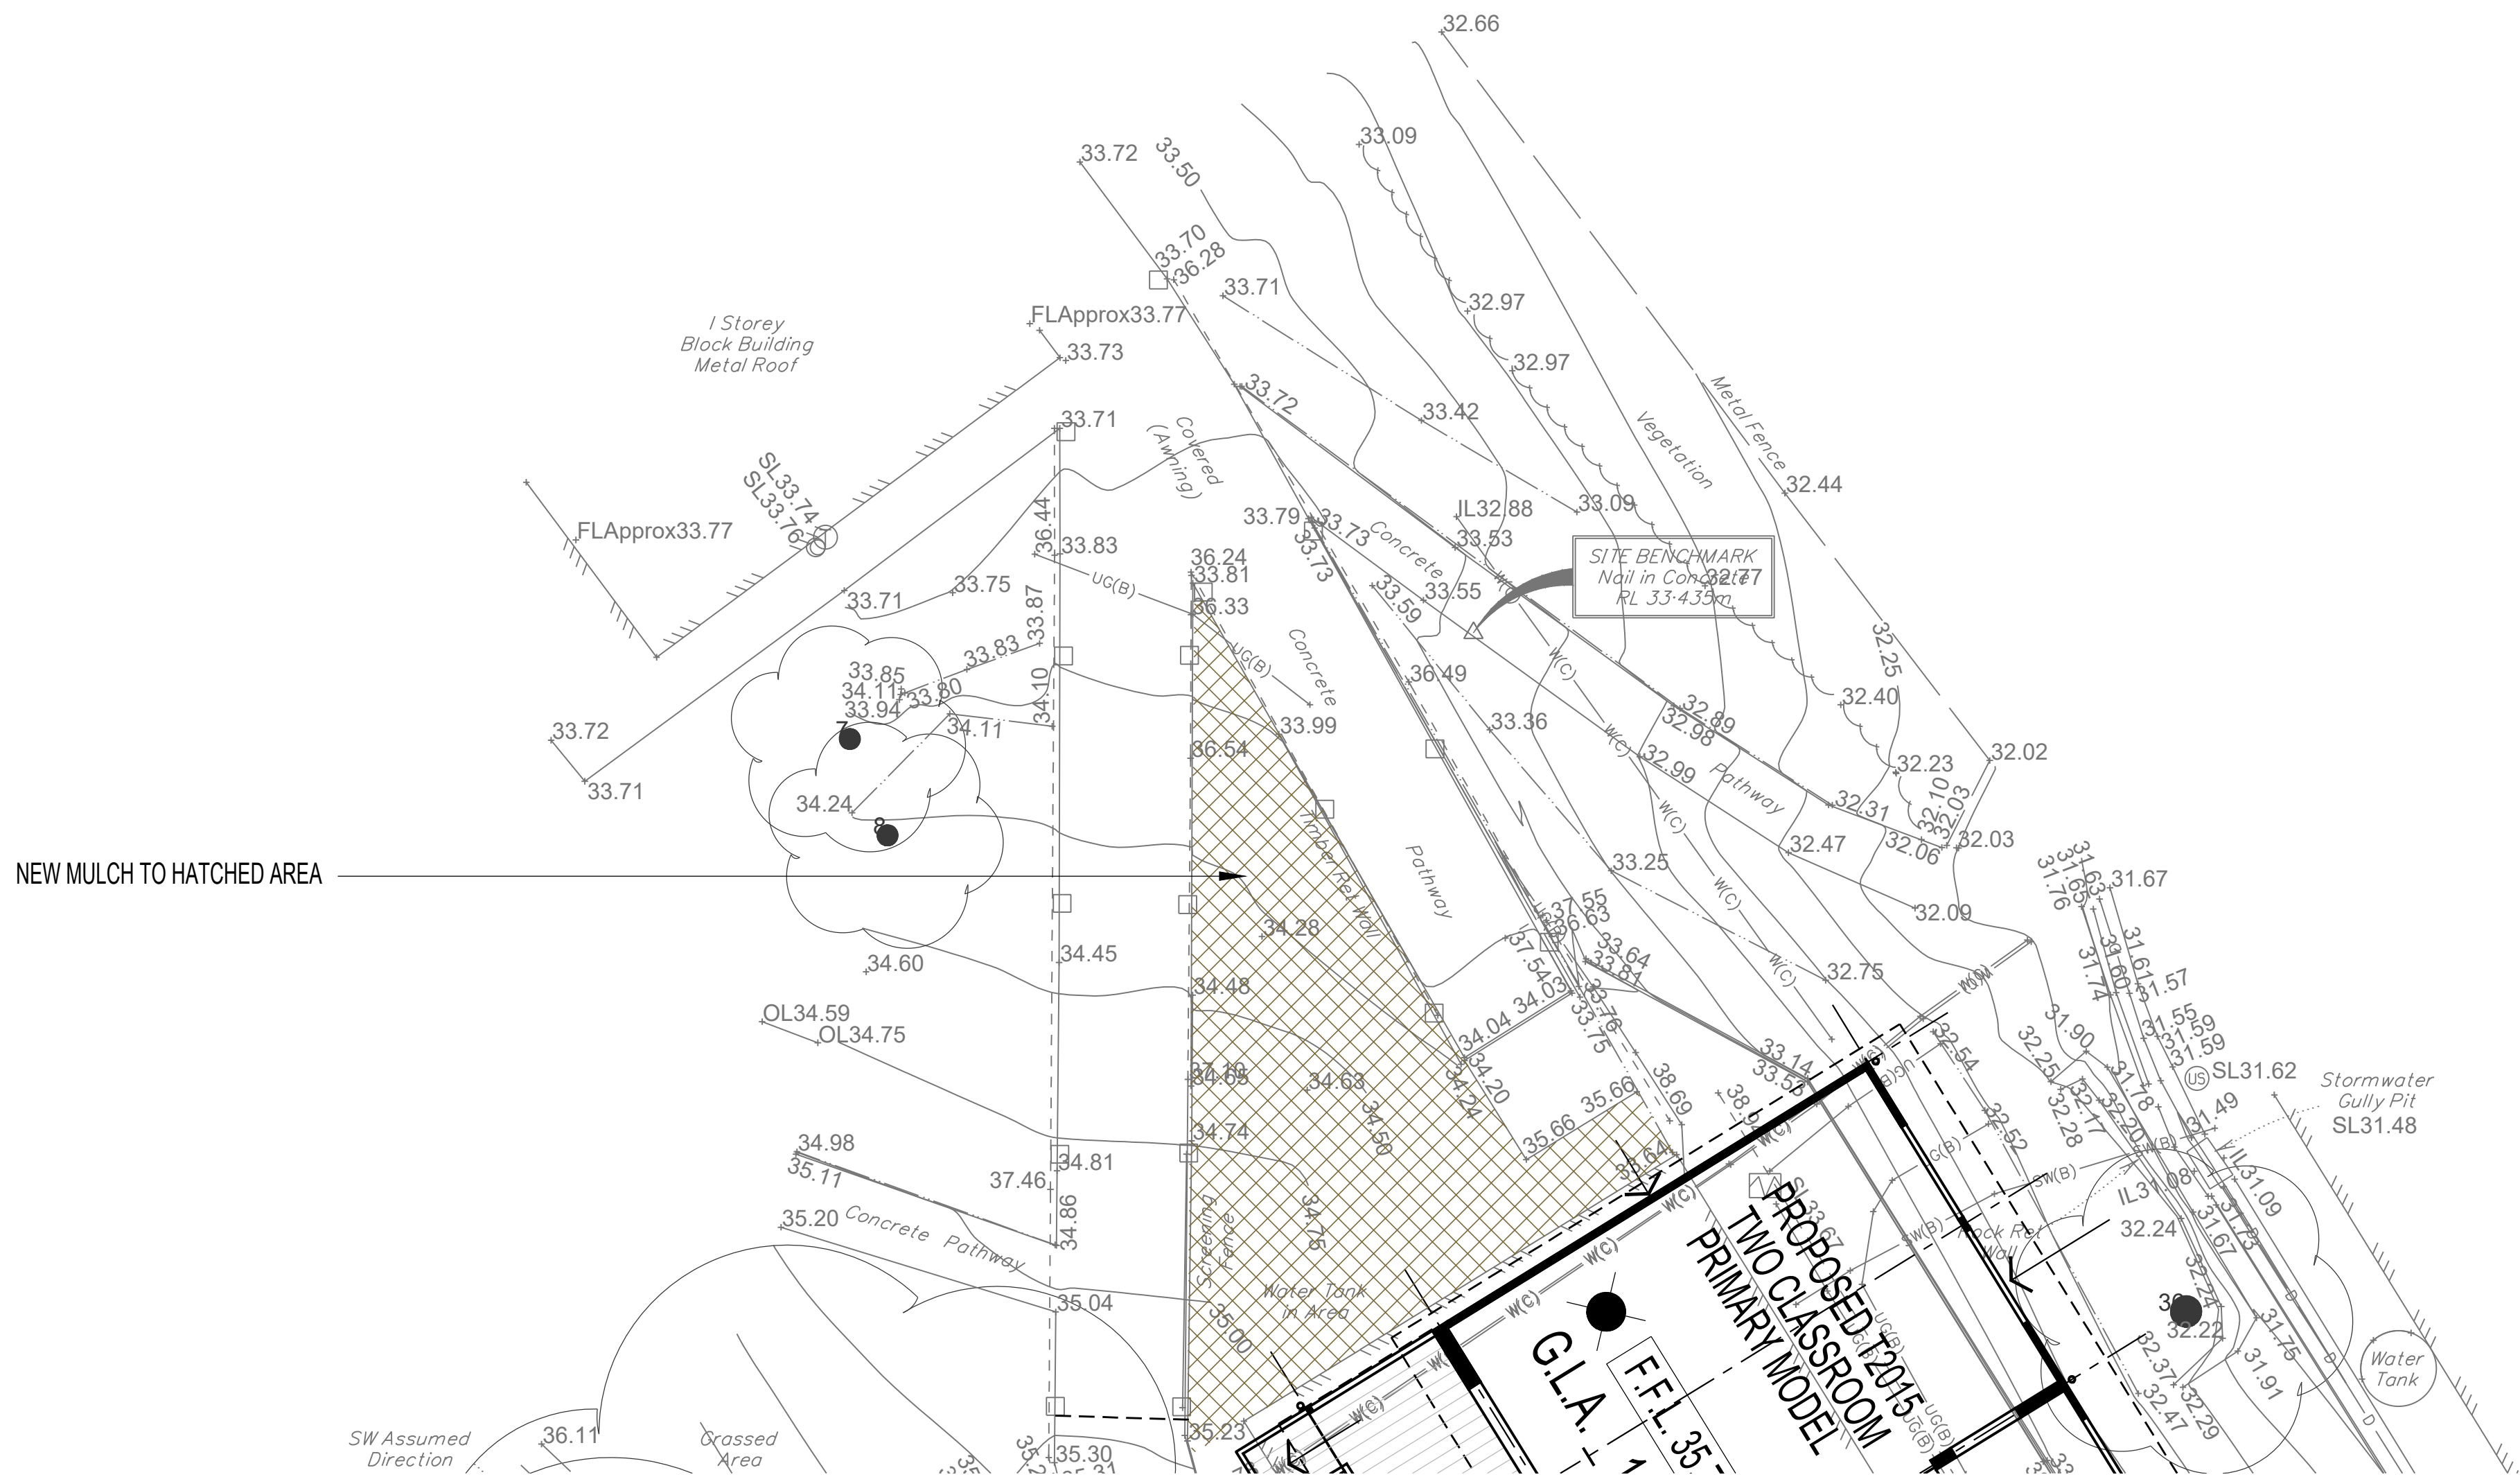

Key Plan	Rev	Description	Date
	A	ISSUE FOR INFORMATION	26/04/23
	B	ISSUE FOR INFORMATION	27/04/23

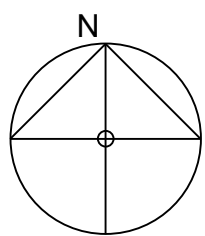

DISCLAIMER
This drawing is the copyright and the property of the author and must not be retained, copied or used without the authority of LARK Landscape & Urban.

Larger scale drawings and written dimensions take preference.

Do not scale from drawings. All dimensions to be checked on site before commencement of work. All discrepancies to be brought to the attention of the author.



Client
FLEETWOOD AUSTRALIA

Project
KIMBERLEY PARK STATE SCHOOL PLAYGROUND AREA

Drawing
PROPOSED LANDSCAPE PLAN PART B

Drawing number	Revision number
LL02	B
Scale 1:100 @ A1, 1:200 @ A3	

Project number	2309
Drawn by	BGG
Checked by	GC

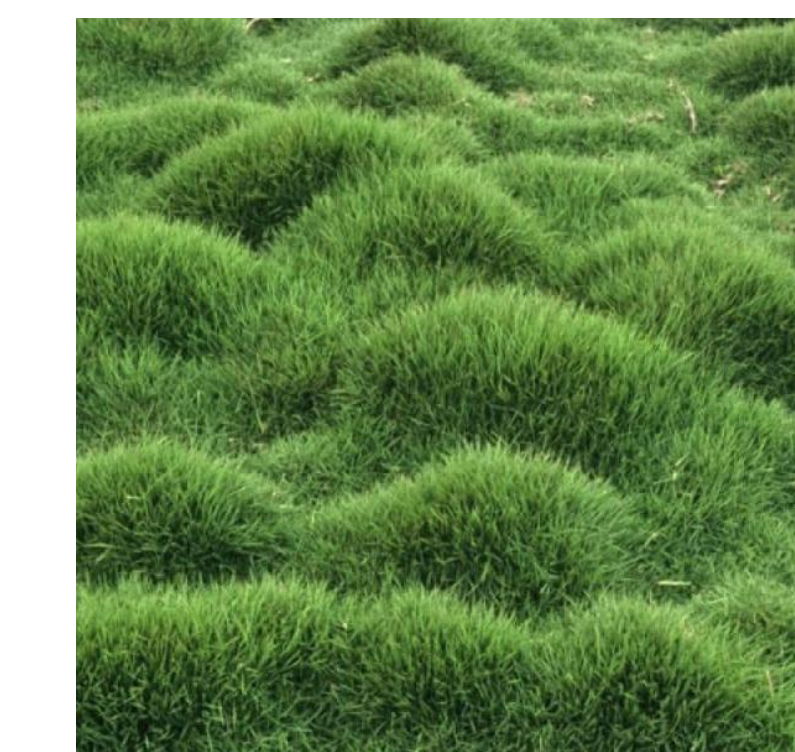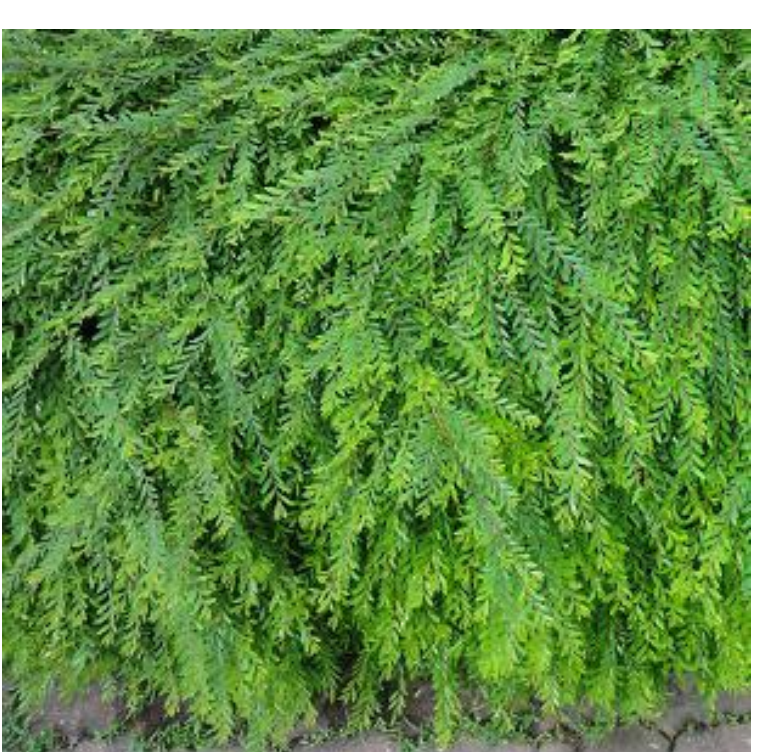

Key Plan	Rev	Description	Date	 DISCLAIMER This drawing is the copyright and the property of the author and must not be retained, copied or used without the authority of LARK Landscape & Urban. Larger scale drawings and written dimensions take preference. Do not scale from drawings. All dimensions to be checked on site before commencement of work. All discrepancies to be brought to the attention of the author.	Client	Project	Drawing	Drawing number LL04	Revision number B	Project number	2309	 LARK LANDSCAPE ARCHITECTURE & URBAN DESIGN Ph. 0437 377 438 www.larkdesign.com.au
	A	ISSUE FOR INFORMATION	26/04/23							Drawn by	BGG	
	B	ISSUE FOR INFORMATION	27/04/23							Checked by	GC	