



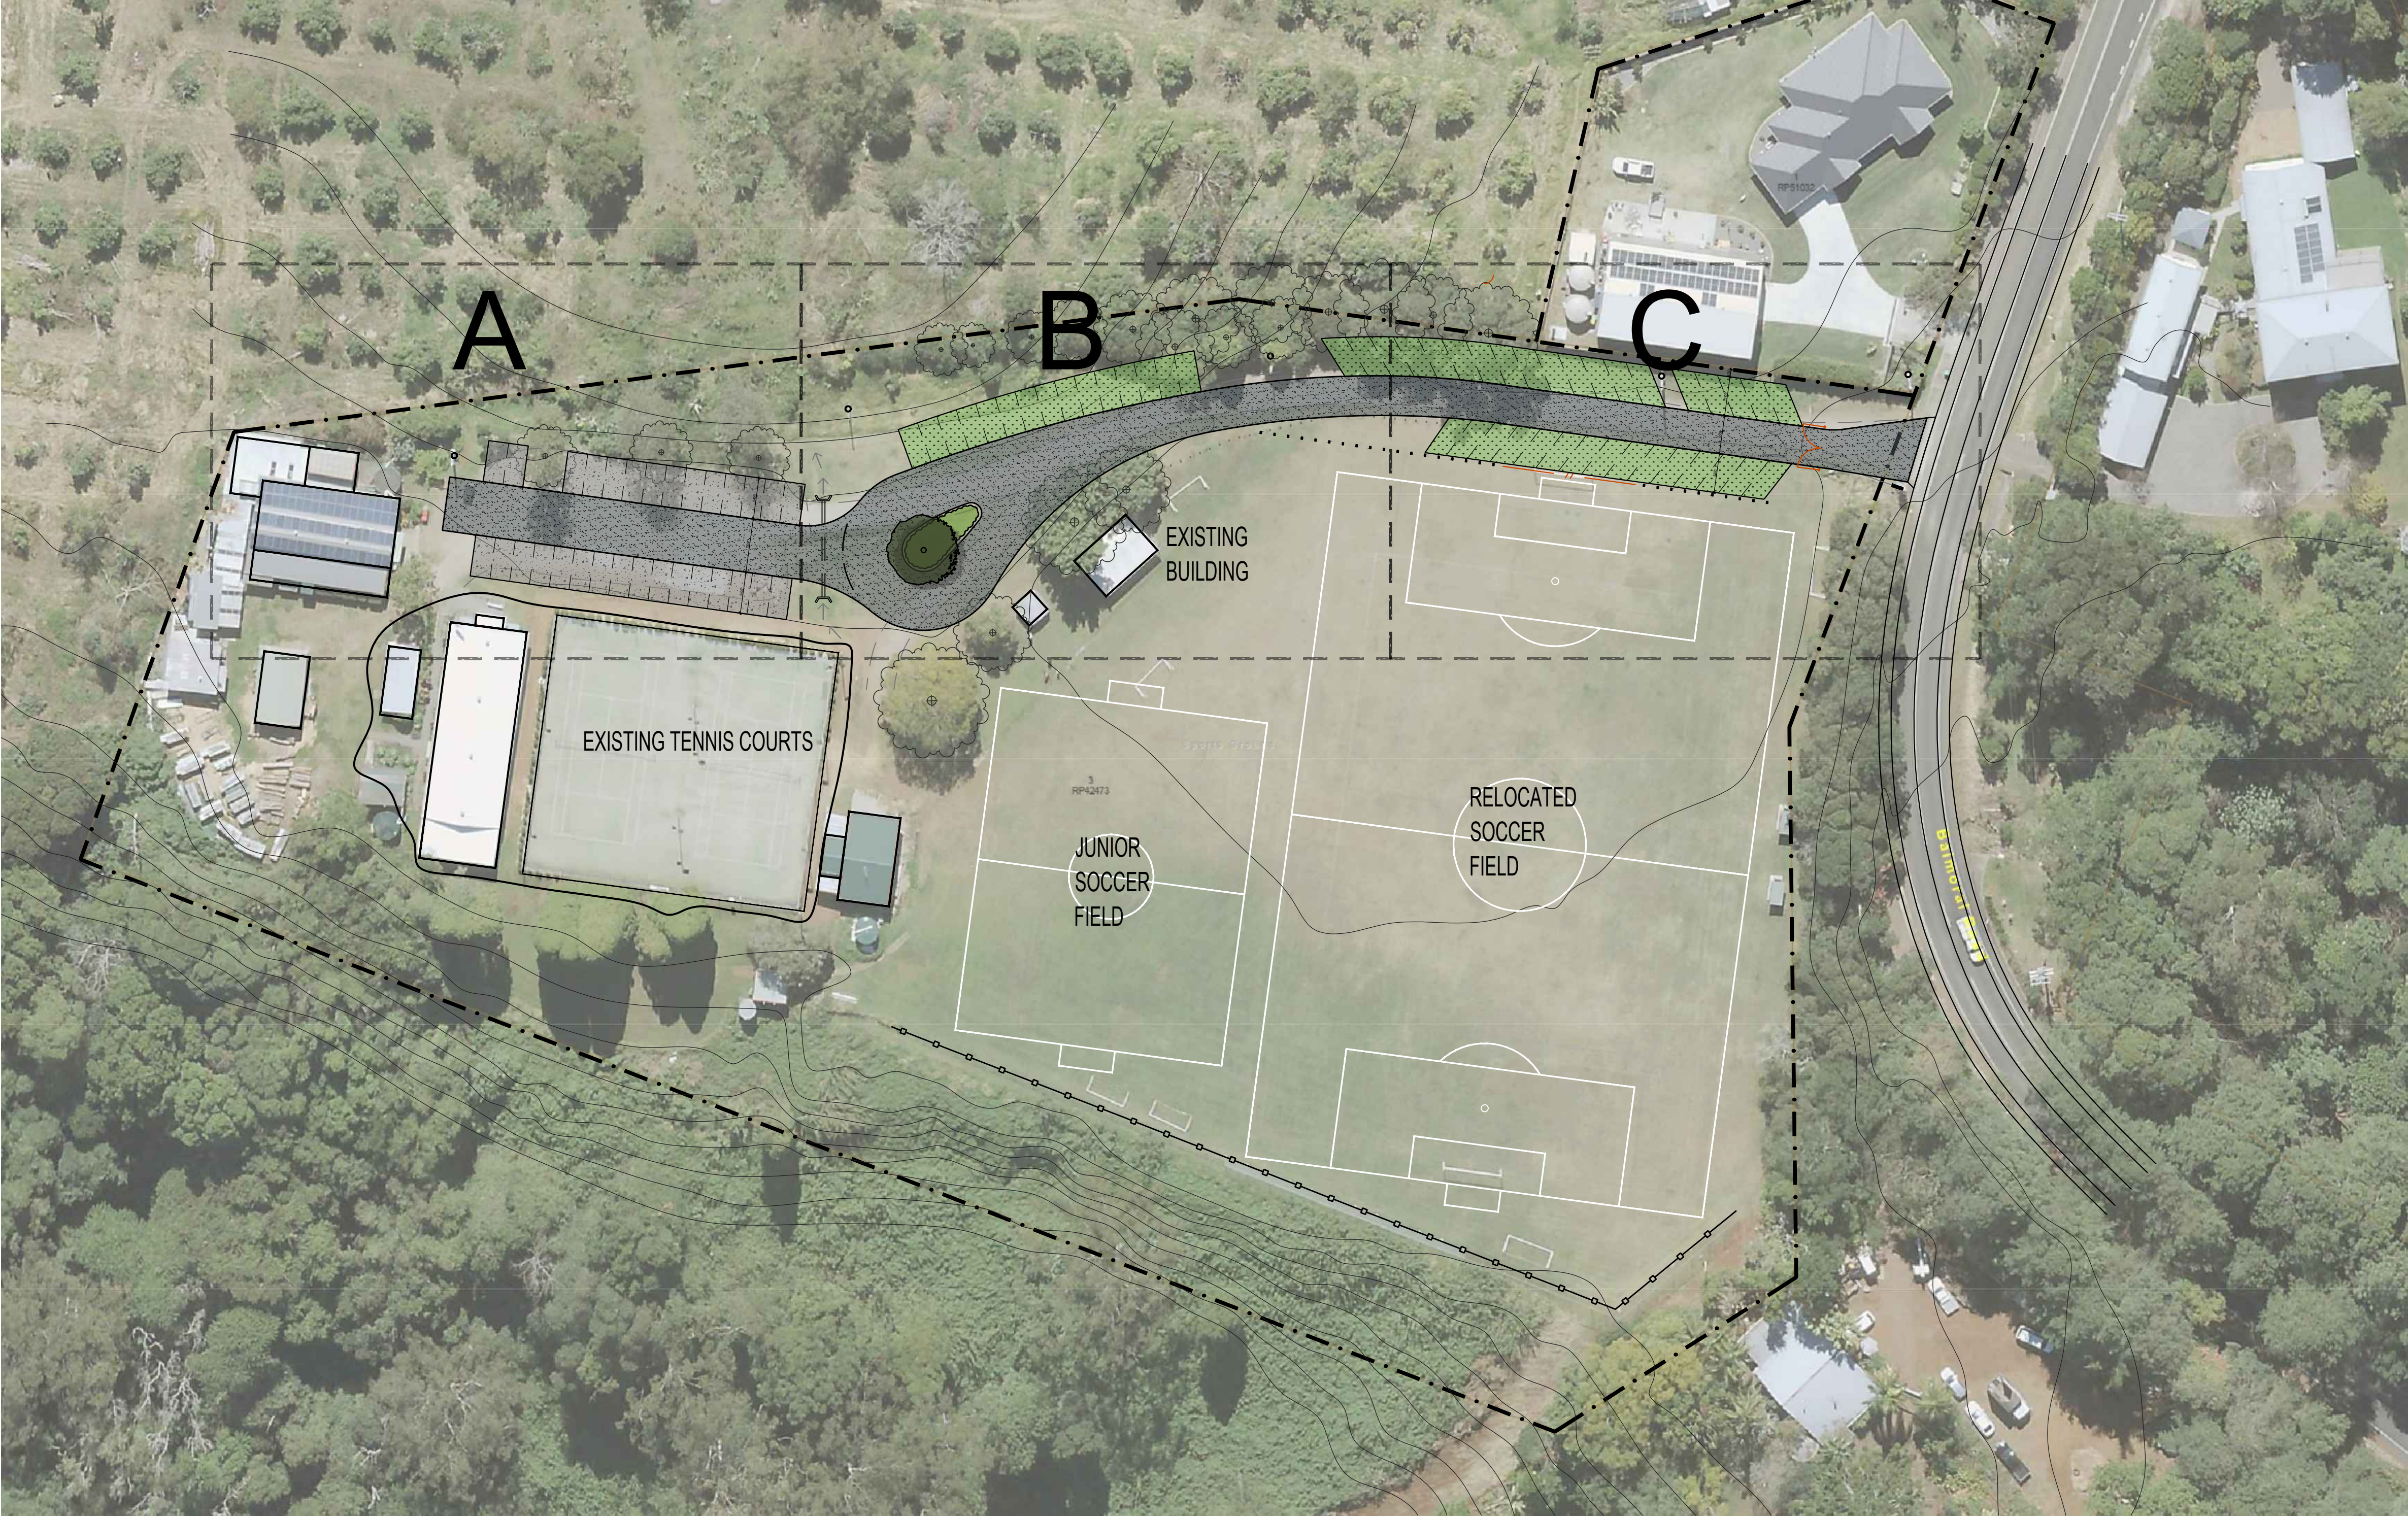

Key Plan

Rev	Description	Date
A	ISSUE FOR INFORMATION	23/01/23

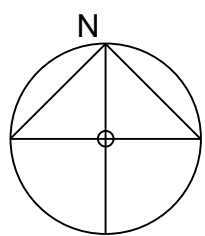

DISCLAIMER
This drawing is the copyright and the property of the author and must not be retained, copied or used without the authority of LARK Landscape & Urban.
Larger scale drawings and written dimensions take preference.
Do not scale from drawings. All dimensions to be checked on site before commencement of work. All discrepancies to be brought to the attention of the author.

Client
**RANGE UNITED
SOCCER CLUB
MONTVILLE**

Project
**PROPOSED DRIVEWAY &
CARPARK**

Drawing
SITE KEY PLAN

Drawing number
LL00
Scale
1:500 @ A1, 1:1000 @ A3

Revision number
A


Project number 230114
Drawn by BGG
Checked by GC





Key Plan

Rev	Description	Date
A	ISSUE FOR INFORMATION	23/01/23

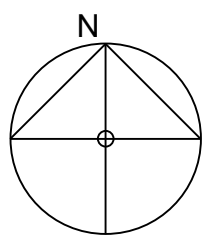

DISCLAIMER
This drawing is the copyright and the property of the author and must not be retained, copied or used without the authority of LARK Landscape & Urban.

Larger scale drawings and written dimensions take preference.

Do not scale from drawings. All dimensions to be checked on site before commencement of work. All discrepancies to be brought to the attention of the author.

Client

RANGE UNITED
SOCCER CLUB
MONTVILLE

Project

PROPOSED DRIVEWAY &
CARPARK

Drawing

PROPOSED PART A PLAN

Drawing number

LL01

Revision number

A


Project number 230114

Drawn by BGG


Checked by GC

Scale
1:100 @ A1, 1:200 @ A3



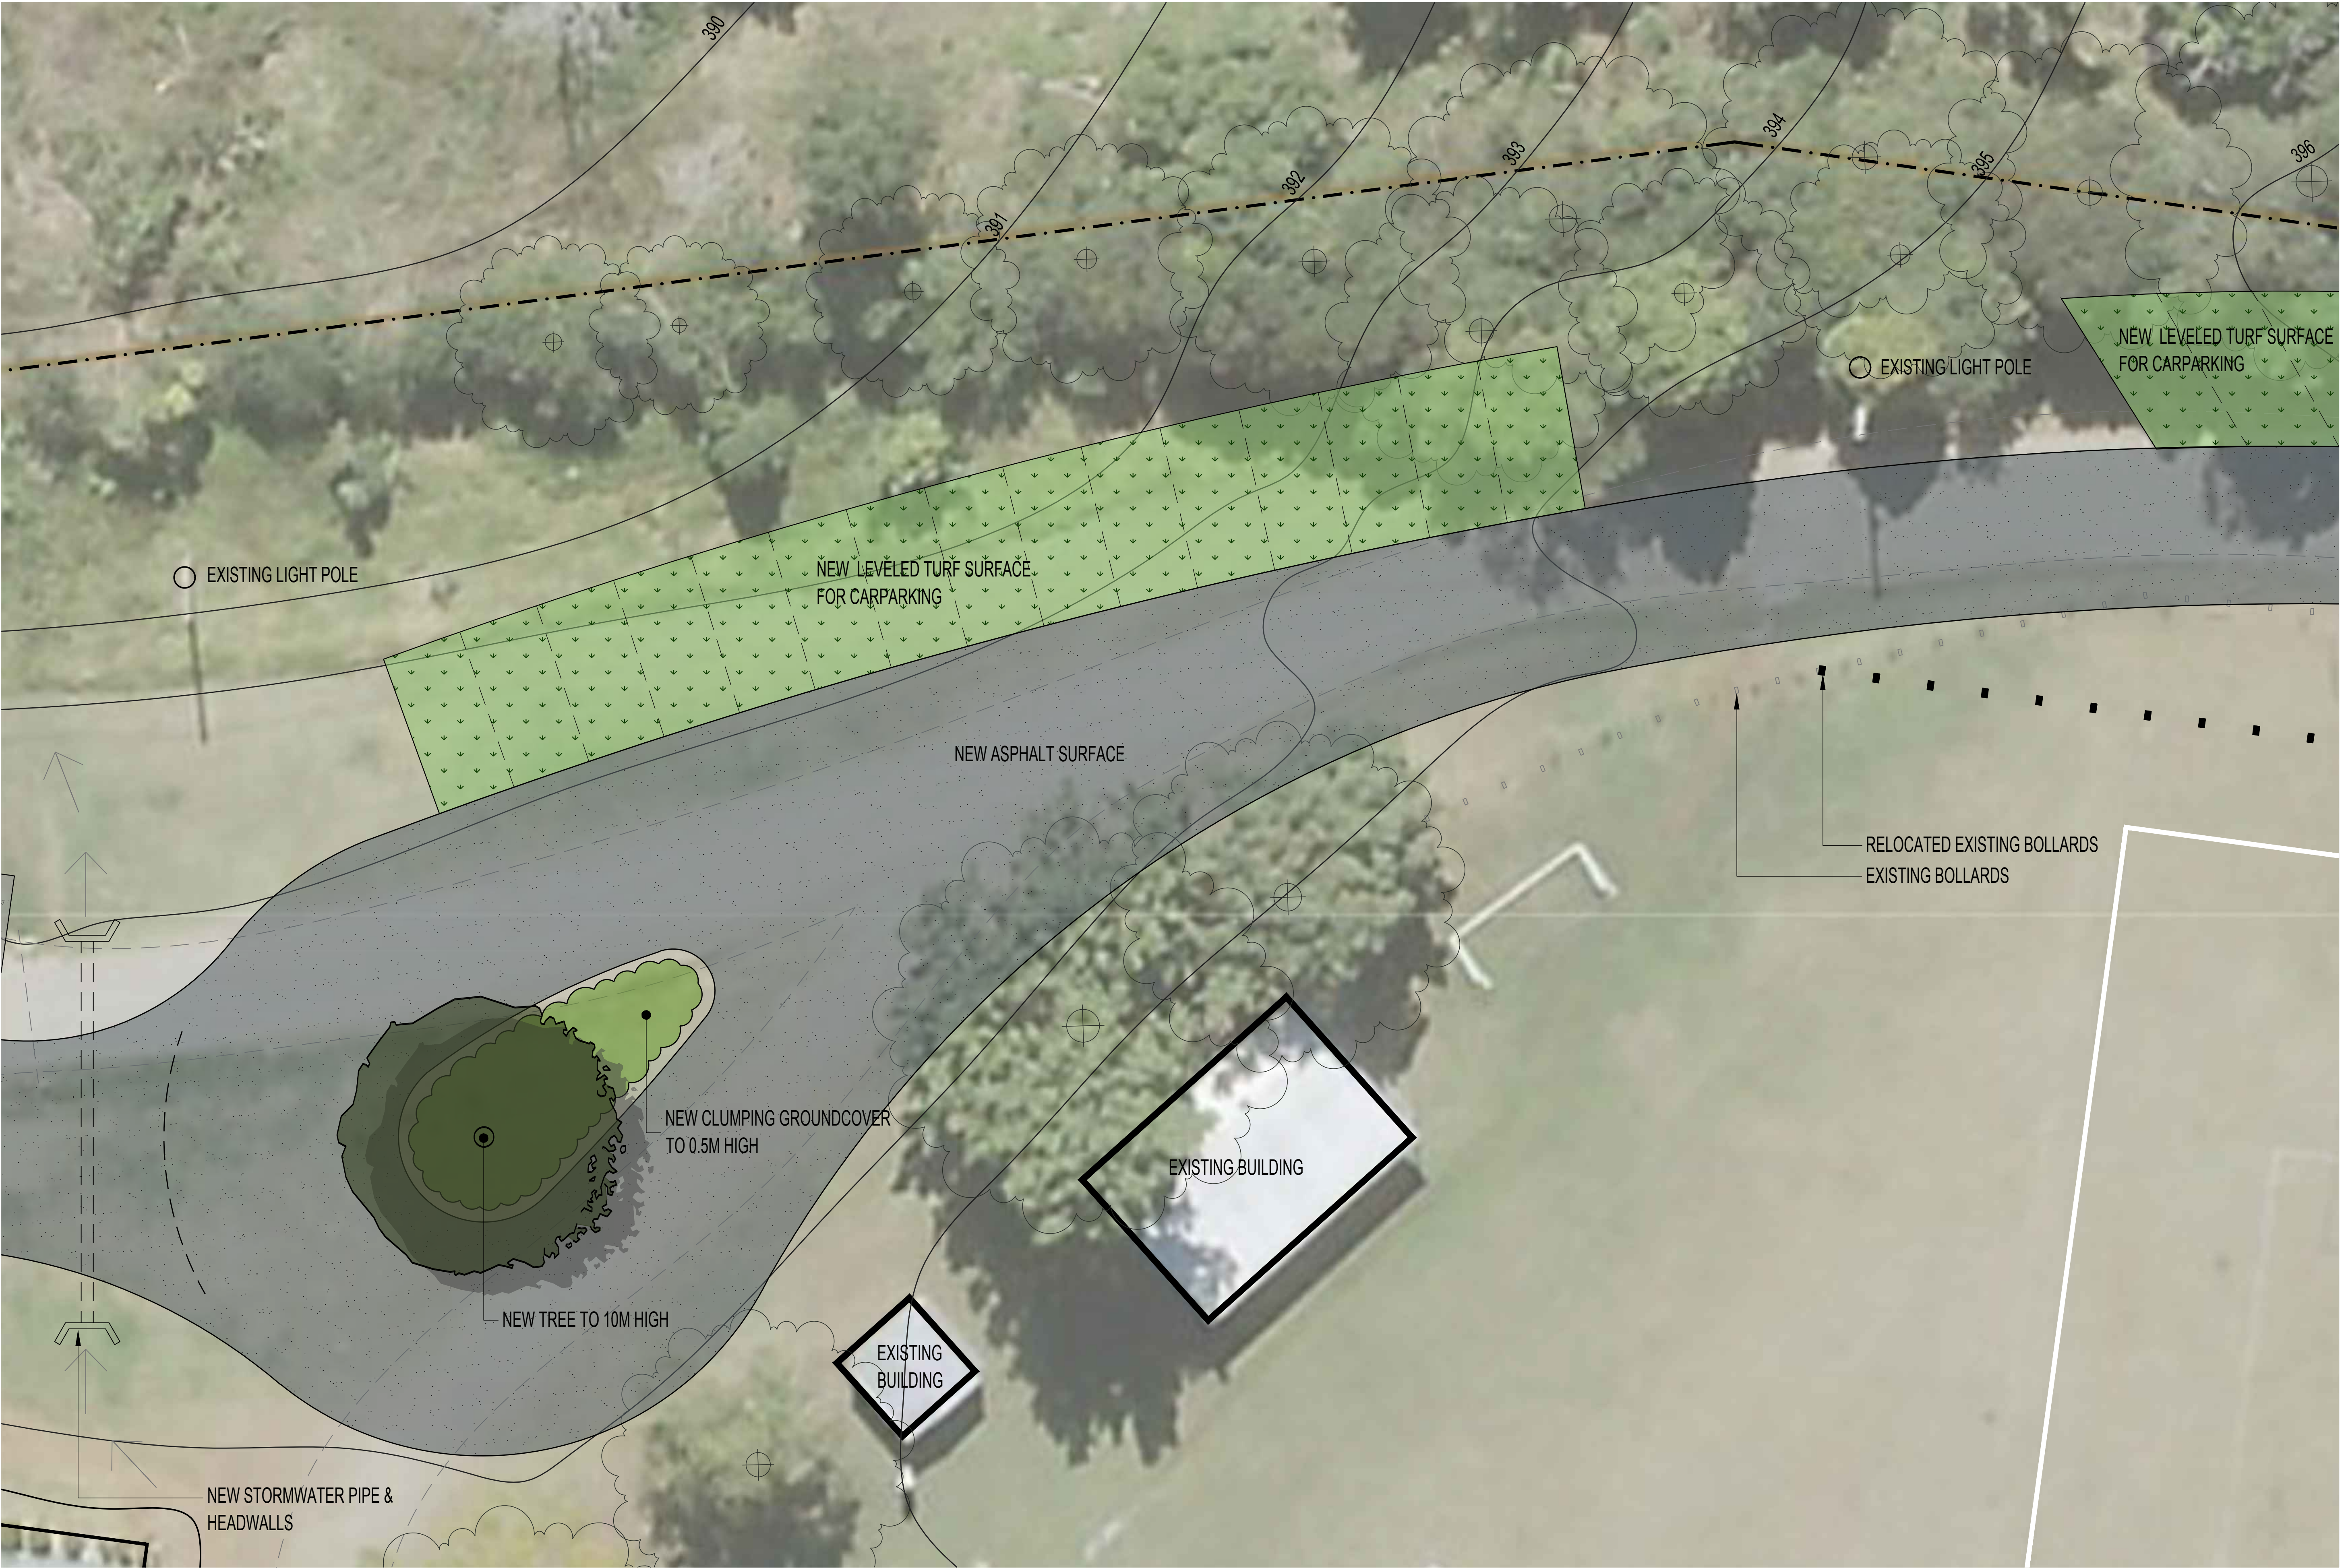

Key Plan	Rev	Description	Date
	A	ISSUE FOR INFORMATION	23/01/23

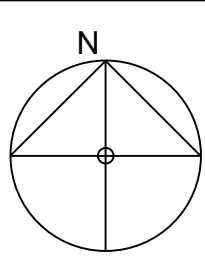

DISCLAIMER
This drawing is the copyright and the property of the author and must not be retained, copied or used without the authority of LARK Landscape & Urban.

Larger scale drawings and written dimensions take preference.

Do not scale from drawings. All dimensions to be checked on site before commencement of work. All discrepancies to be brought to the attention of the author.

Client
**RANGE UNITED
SOCCER CLUB
MONTVILLE**

Project
**PROPOSED DRIVEWAY &
CARPARK**


Drawing
PROPOSED PART B PLAN

Drawing number	Revision number
LL02	A
Scale 1:100 @ A1, 1:200 @ A3	


Project number	230114
Drawn by	BGG
Checked by	GC



LARK
LANDSCAPE ARCHITECTURE & URBAN DESIGN
Ph. 0437 377 438 www.larkdesign.com.au

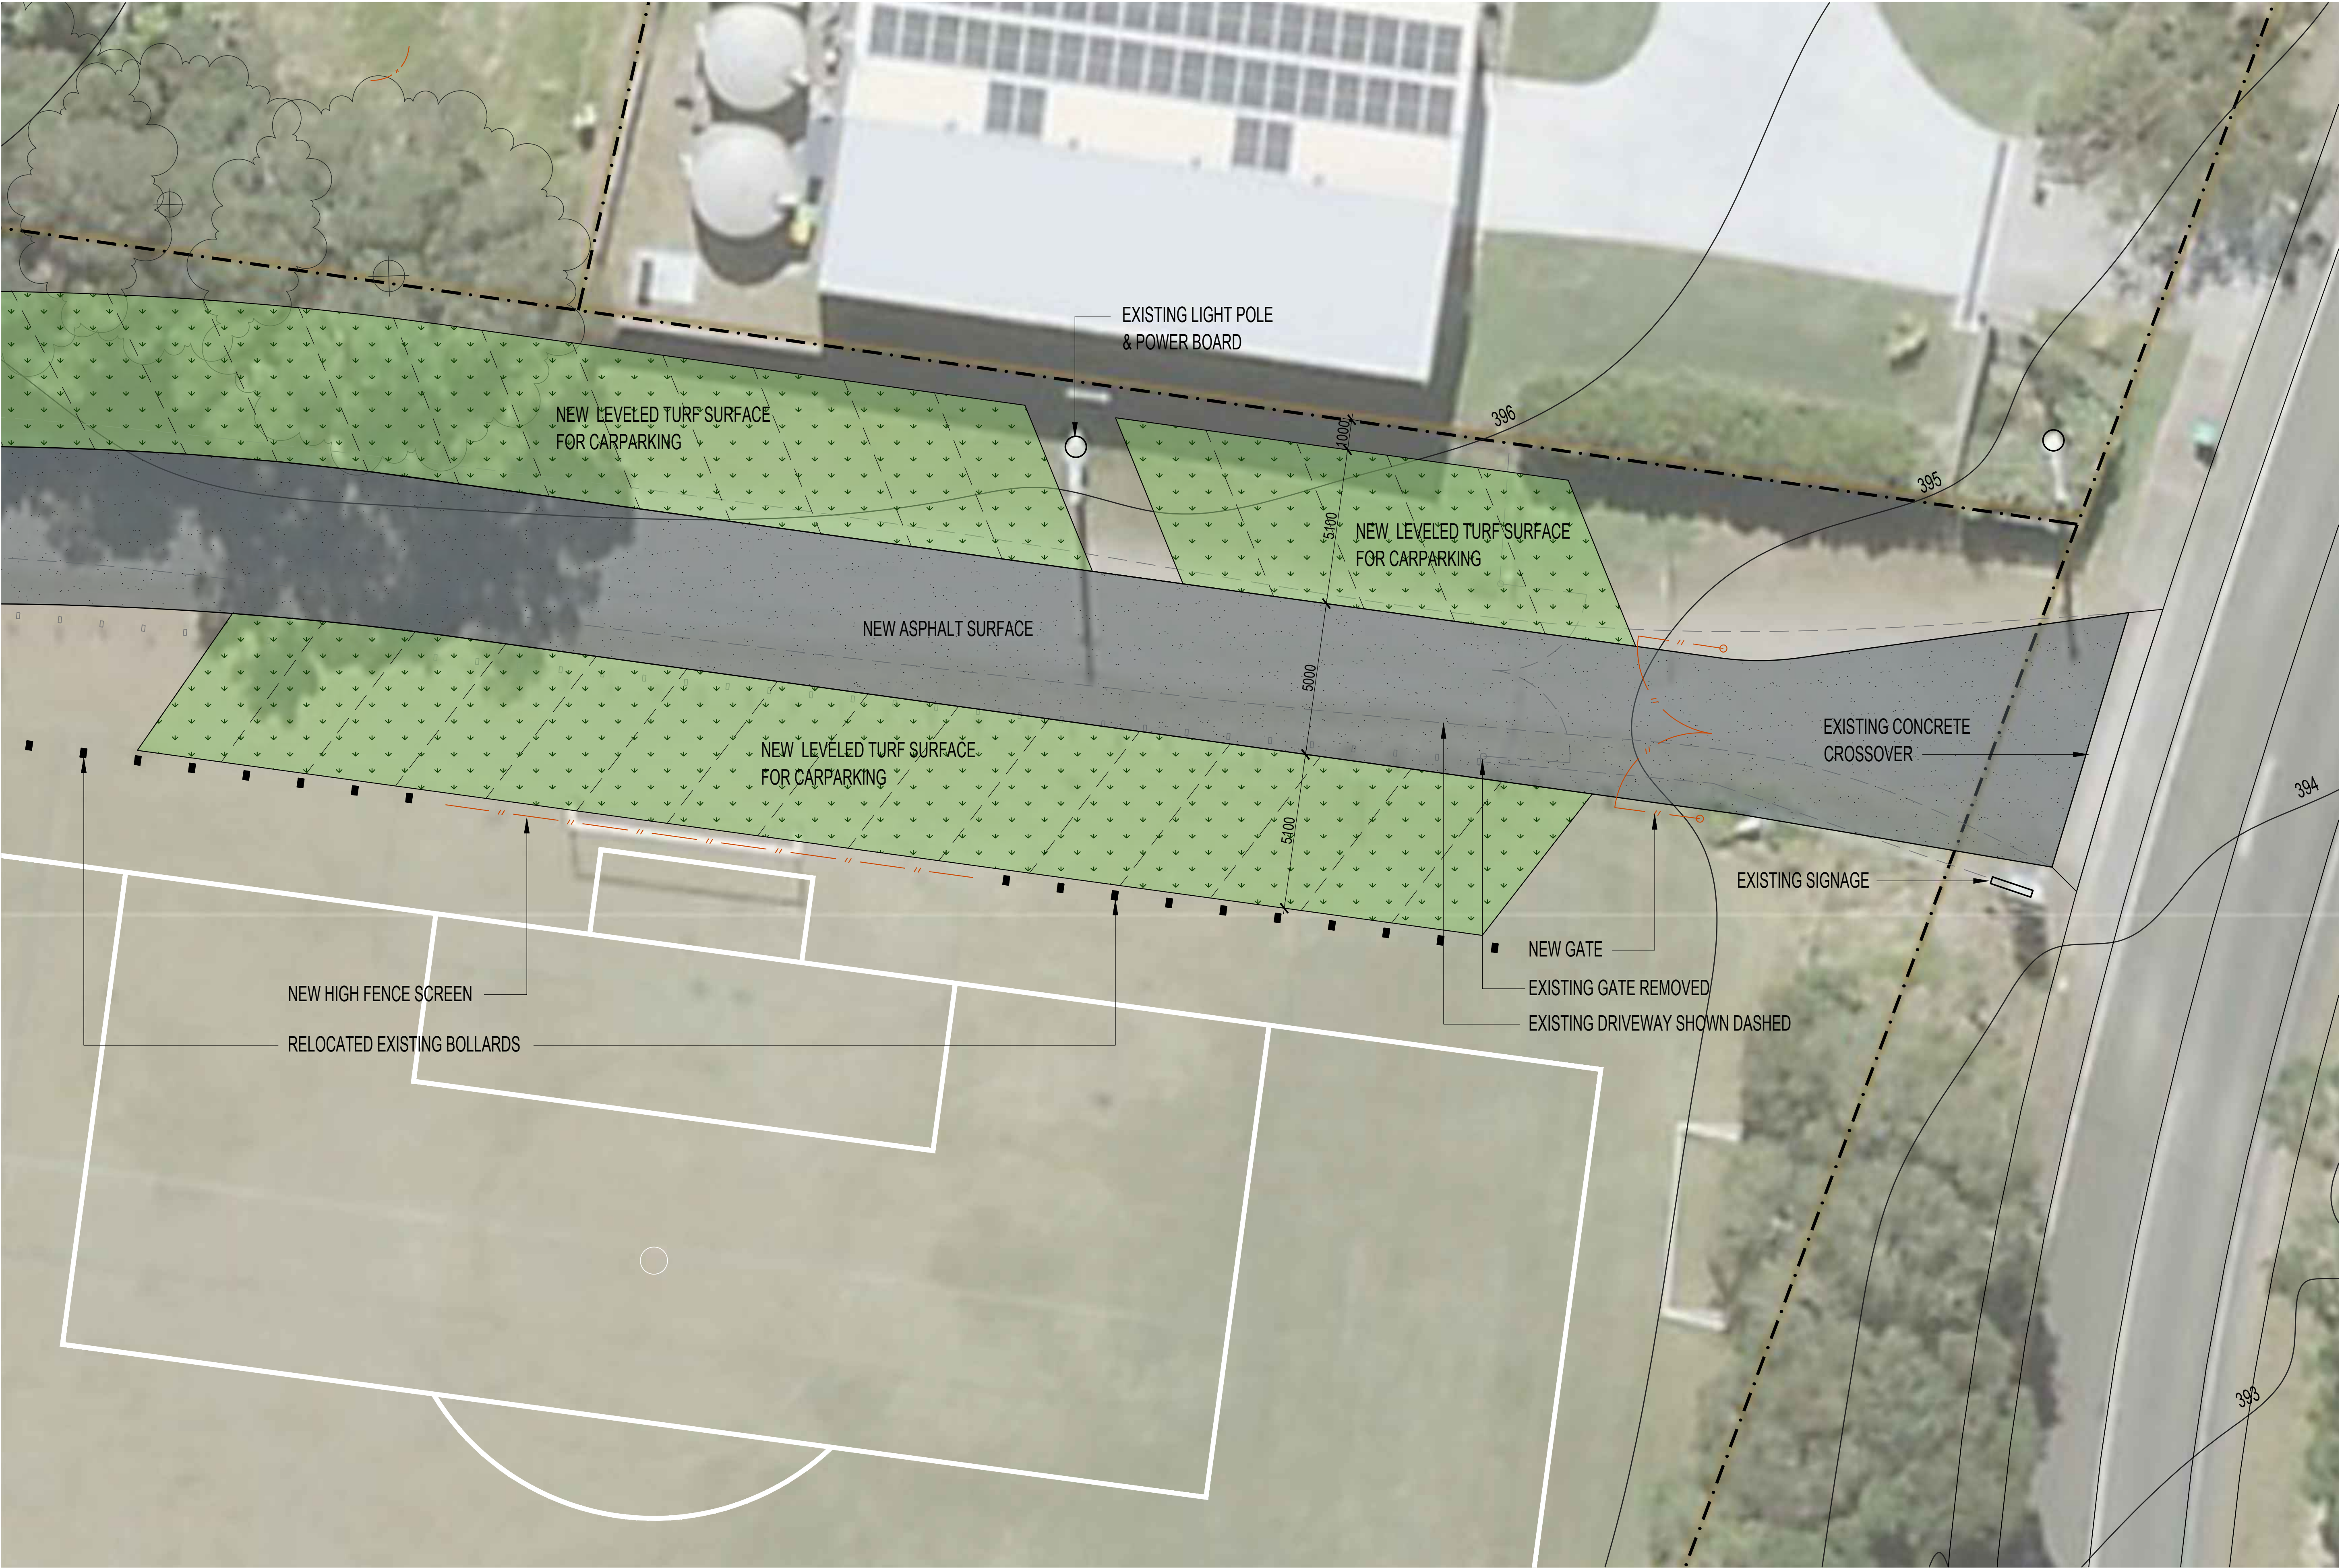

Key Plan	Rev	Description	Date
	A	ISSUE FOR INFORMATION	23/01/23

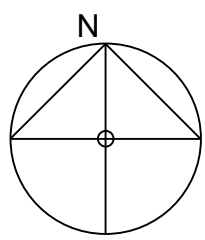

DISCLAIMER
This drawing is the copyright and the property of the author and must not be retained, copied or used without the authority of LARK Landscape & Urban.

Larger scale drawings and written dimensions take preference.

Do not scale from drawings. All dimensions to be checked on site before commencement of work. All discrepancies to be brought to the attention of the author.

Client
**RANGE UNITED
SOCCER CLUB
MONTVILLE**

Project
**PROPOSED DRIVEWAY &
CARPARK**

Drawing
PROPOSED PART C PLAN

Drawing number	Revision number
LL03	A
Scale 1:100 @ A1, 1:200 @ A3	

Project number	230114
Drawn by	BGG
Checked by	GC

